

This document was prepared by Stewart Associates Architects LLC as an instrument of service for the project. It is to be used only for the project and is not to be reproduced, disseminated, or transmitted in any manner, including electronically, without the written consent of Stewart Associates Architects LLC.




PO Box 6555
Laconia, NH 03247
Phone: (603)524-3000
Fax: 527-0700
info@stewartarchitects.com
www.stewartarchitects.com
Copyright SAA 2019

Thornton Central School
1886 NH RT 175
Thornton, NH 03285


Project number: 2018.141

Floor Plans

Scale: 1/16" = 1'-0"
Date: October 29, 2019
Revisions:

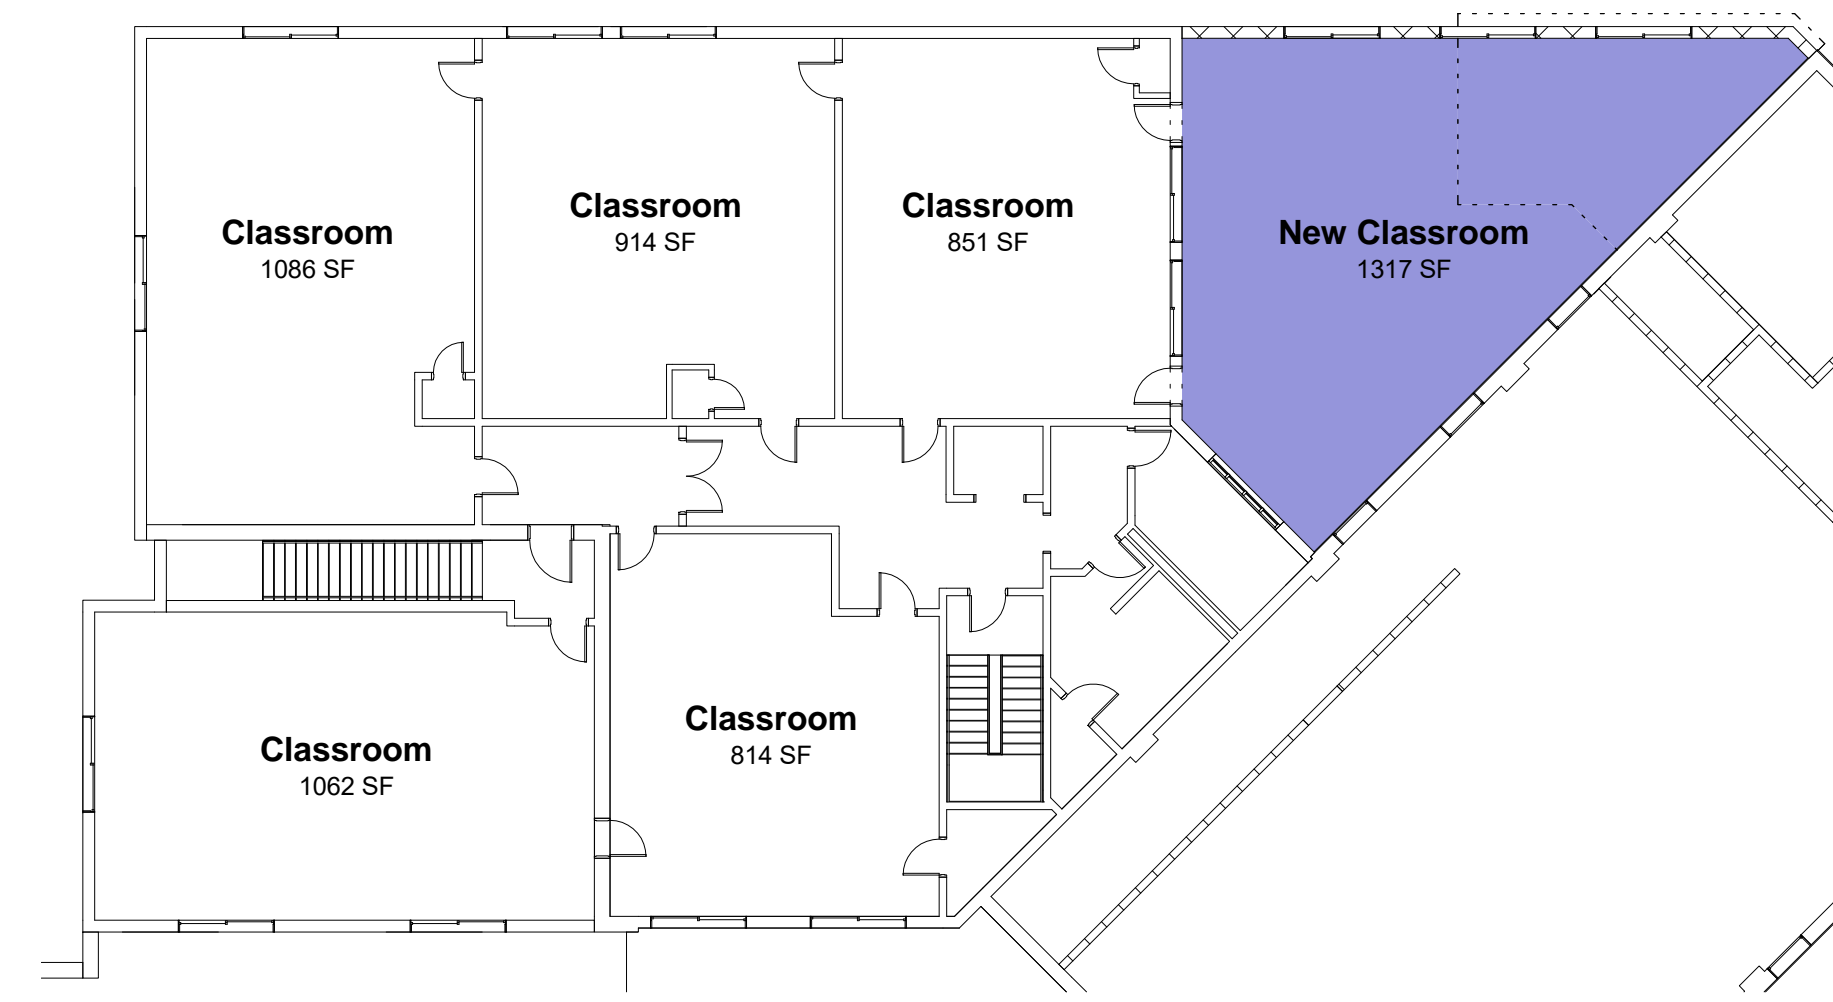

② Second Floor Plan
1/16" = 1'-0"

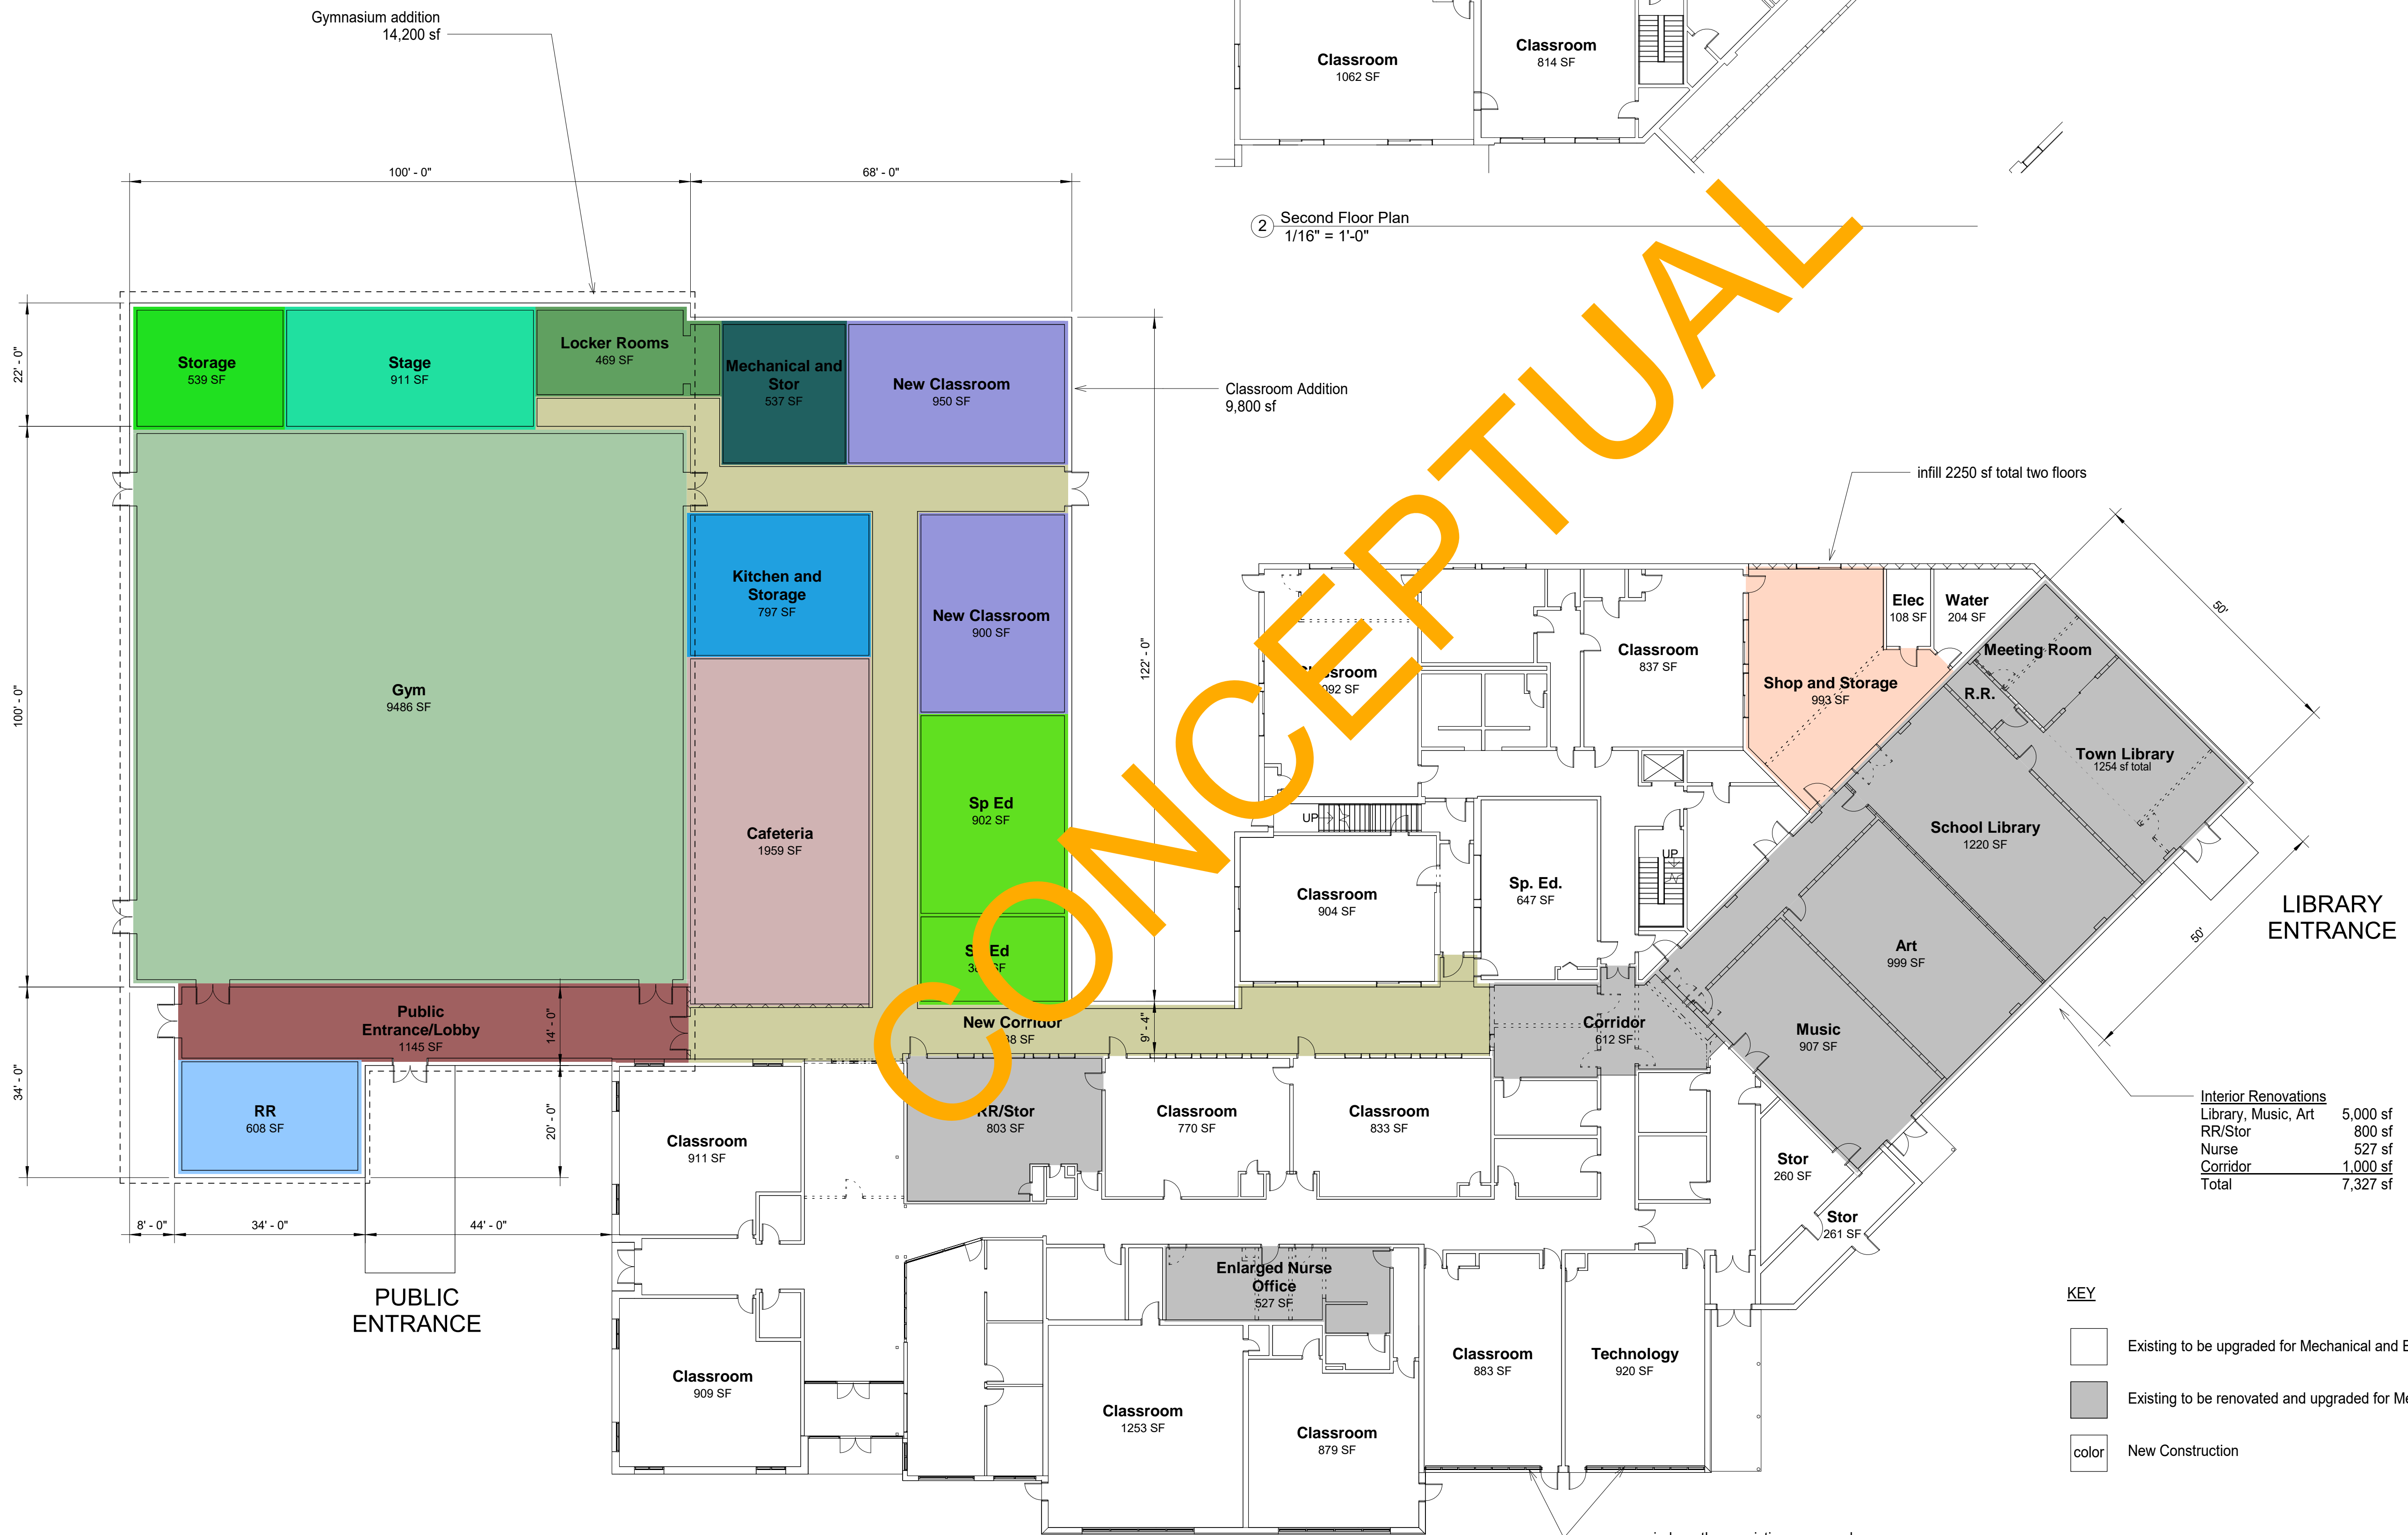

① Existing First Floor Plan
1/16" = 1'-0"

Interior Renovations	
Library, Music, Art	5,000 sf
RR/Stor	800 sf
Nurse	527 sf
Corridor	1,000 sf
Total	7,327 sf

- KEY**
- Existing to be upgraded for Mechanical and Electrical Systems only
 - Existing to be renovated and upgraded for Mechanical and Electrical Systems
 - New Construction

new windows these existing rooms only

