

Not For Construction  
For pricing purposes only

This document was prepared by Stewart Architects LLC and may not be used, reproduced, disseminated, or transmitted in any form or by any means, electronic or mechanical, without the express written permission of Stewart Architects LLC.

**StewartArchitects**  
**ARCHITECTS**

PO Box 6555  
Laconia, NH 03247  
Phone: (603)524-3000  
Fax: (603)524-3000  
info@stewartarchitects.com

Copyright SAA, 2015  
www.stewartarchitects.com


Russell Elementary School Capital  
Improvement Plan  
Rumney NH

Project number: 2012.148

Overall  
Floor Plan

Scale: 3/32" = 1'-0"  
Date: October 1, 2015  
Revisions:

**A1.0**

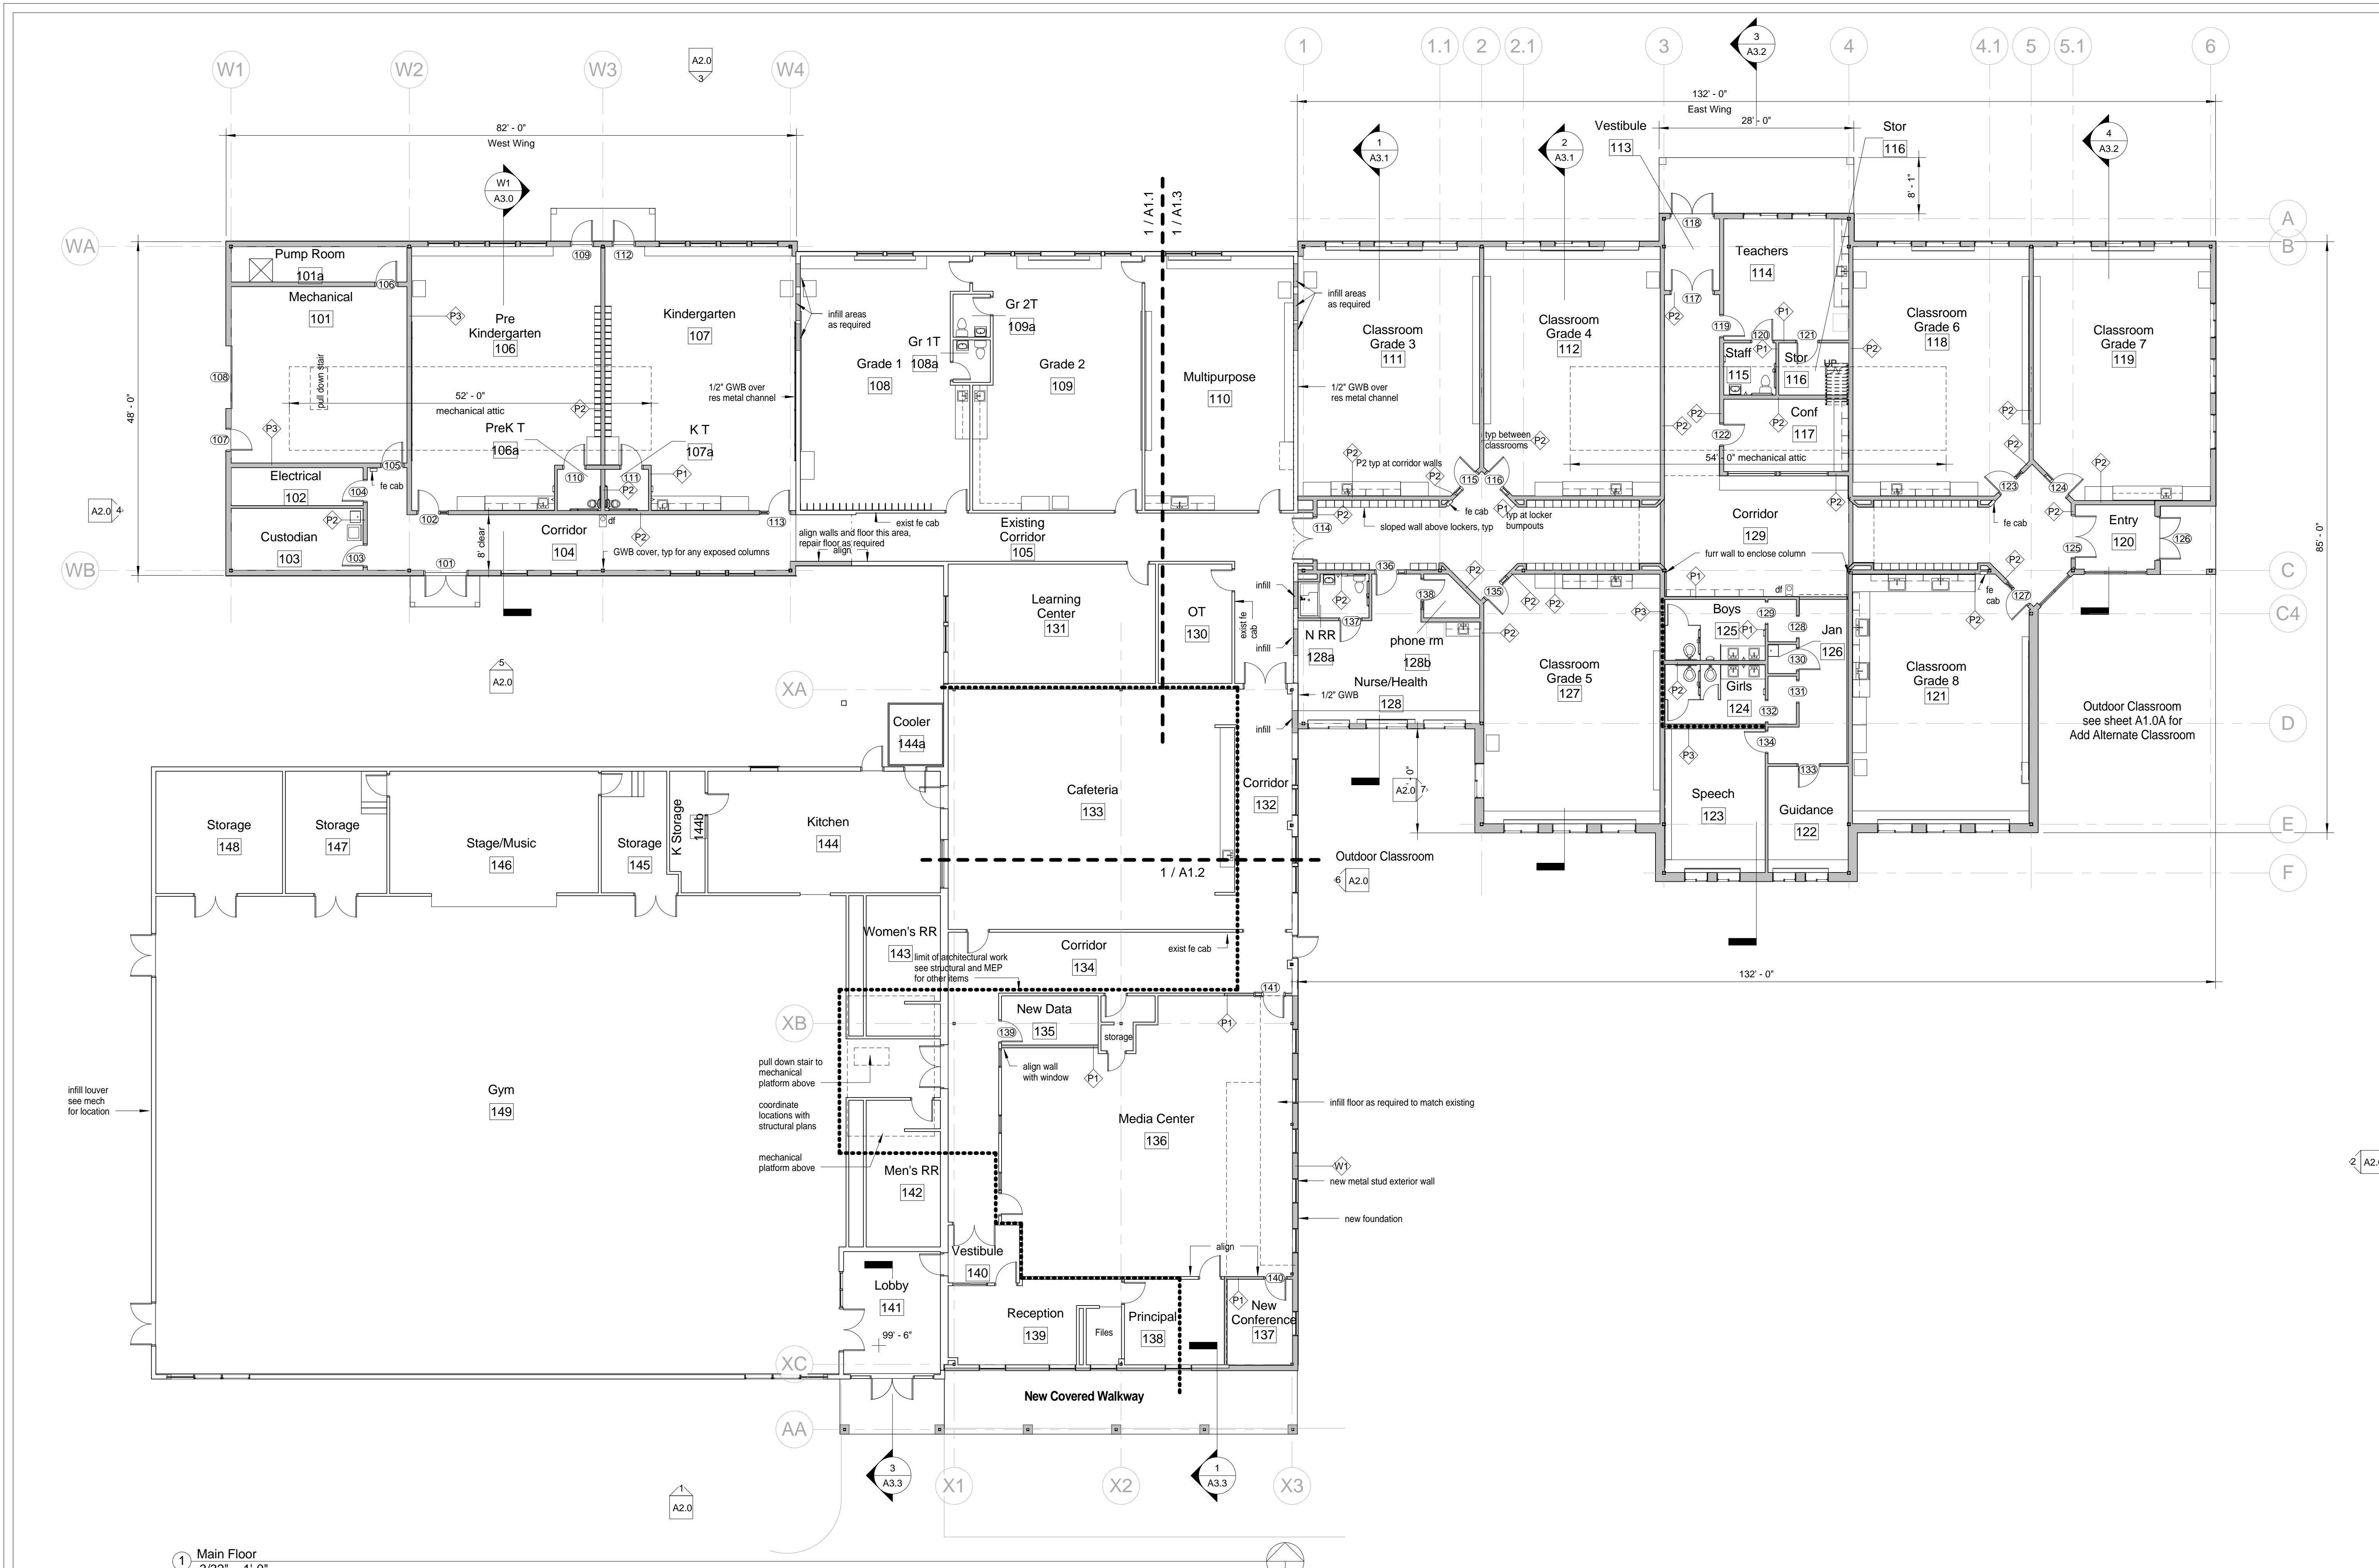

1 Main Floor  
3/32" = 1'-0"

Existing Building to Remain	19,178 sf
New East Wing	10,118 sf
New West Wing	3,990 sf
<b>Total</b>	<b>33,286 sf</b>

total existing building	28,000 sf
total new construction	14,108 sf